




1 FRONT ELEVATION



2 SIDE ELEVATION 1

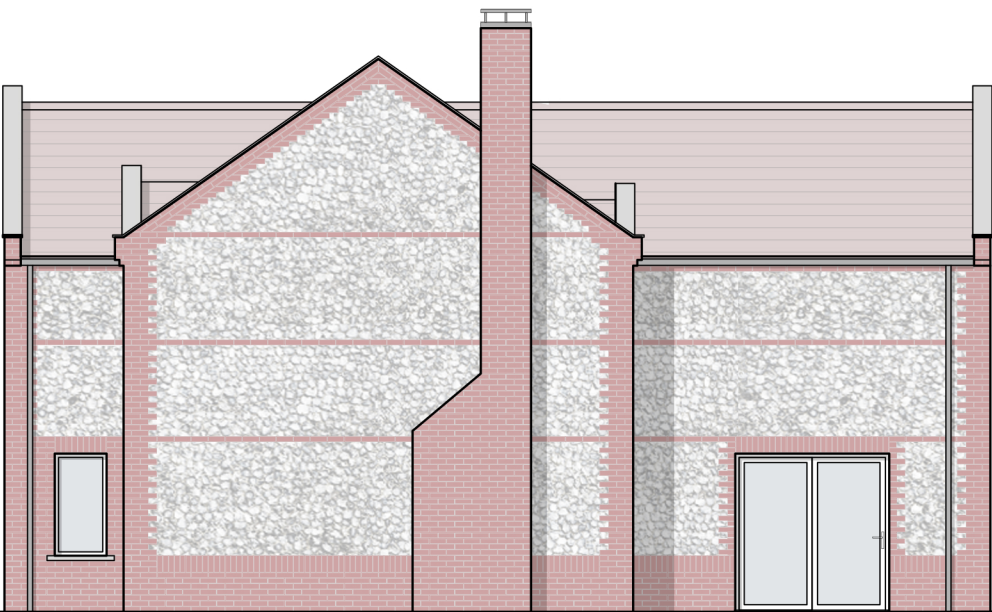

3 REAR ELEVATION



4 SIDE ELEVATION 2

**NOTES**

Do not scale from this drawing electronically or manually, use written dimensions only.

All dimensions are in millimeters unless stated otherwise.

This drawing is produced for use in this project only and may not be used for another purpose. Pro:works accept no liability for the use of this drawing other than the purpose for which it was intended and is recorded on the title fields 'Purpose for Issue' and 'Drawing Status Code'.

This drawing may not be reproduced in any form without prior written agreement of Pro:works.

© Crown copyright and database rights 2020.

Ordnance Survey Licence Number 0100031673

**CDM 2015**

The Construction (Design and Management) Regulations 2015 (CDM 2015) makes a distinction between domestic and commercial clients and outlines the duties you, as client, have under Health and Safety Law (HSE).

These duties can be found at:

<http://www.hse.gov.uk/construction/cdm/2015/responsibilities.htm>

It is your responsibility as client to make yourself aware of your role within CDM 2015 and act accordingly.

- KEY**
- 1. Red brick
  - 2. Flint wall
  - 3. Red pantiles
  - 4. White timber window / door frames
  - 5. Roof light
  - 6. Dark grey aluminium chimney cap
  - 7. Dark grey aluminium gutter and downpipes
  - 8. Stone coping to gable end parapets
  - 9. Stone window sill

A House type elevations updated.			
REVISED BY: TH		DATE: 22.10.21	
CHECKED BY: DO		DATE: 22.10.21	
PURPOSE OF ISSUE PL - For Planning Submission		RIBA STAGE 3	
DRAWING STATUS S2 - Fit For Information			
PROJECT TITLE Hempstead, Norfolk			
CLIENT Picken Limited			
DRAWING TITLE House Type C - Proposed Elevations		SCALE 1:100 @ A3	
DATE 06.01.21	DRAWN BY TH	CHECKED BY DO	APPROVED BY SC
DRAWING NUMBER			
PROJECT NO 2315	TYPE 20	UNIQUE NO 030	REVISION A