




East Elevation

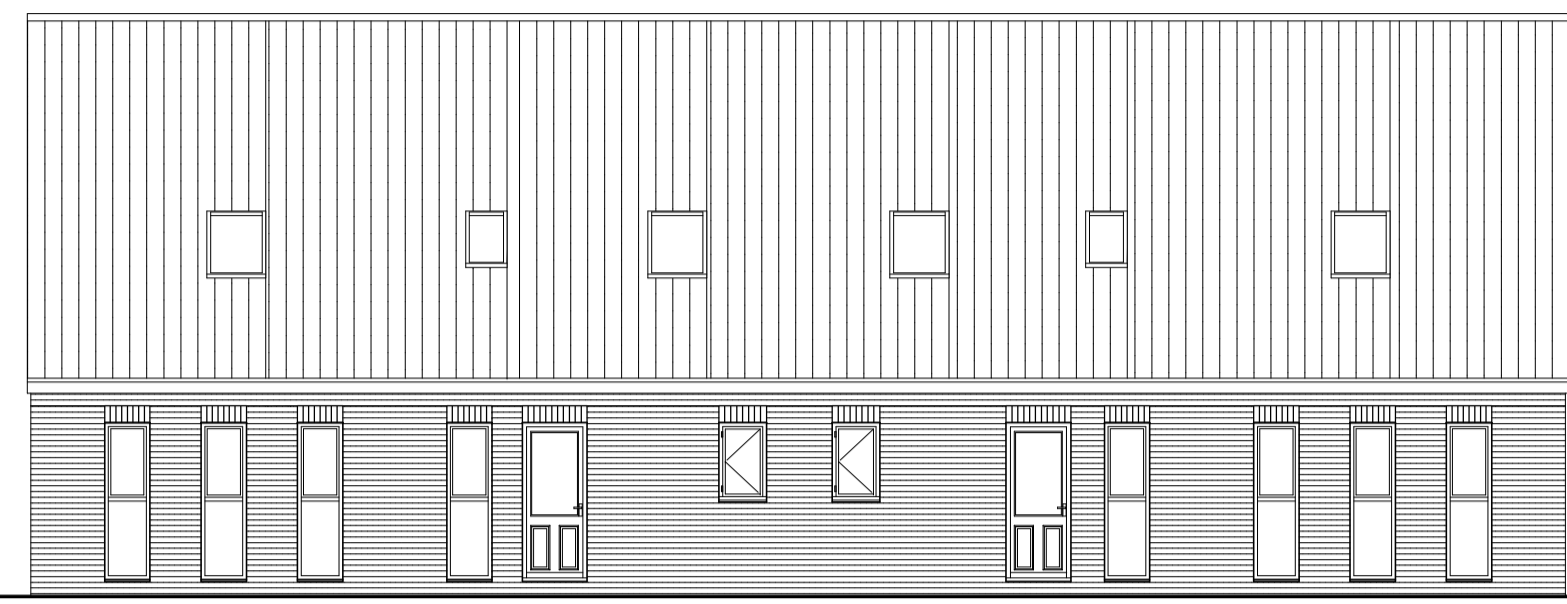


North Elevation

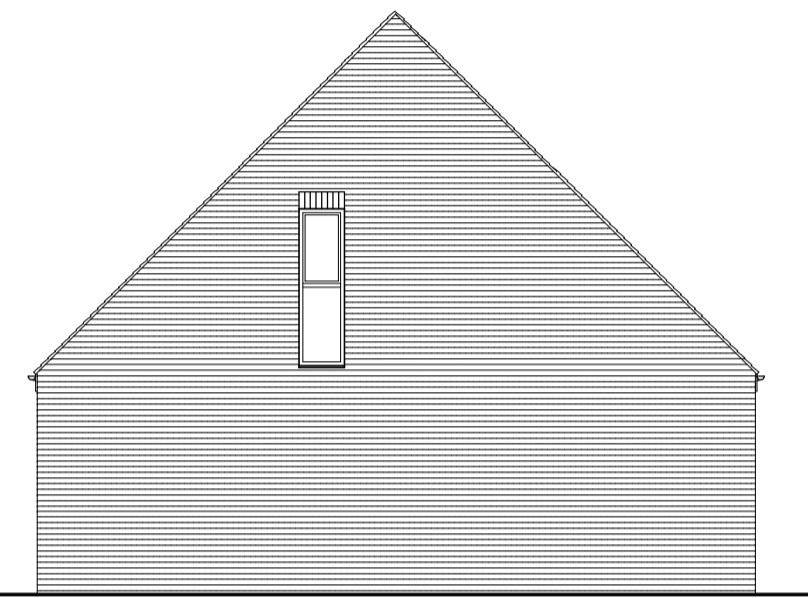


West Elevation

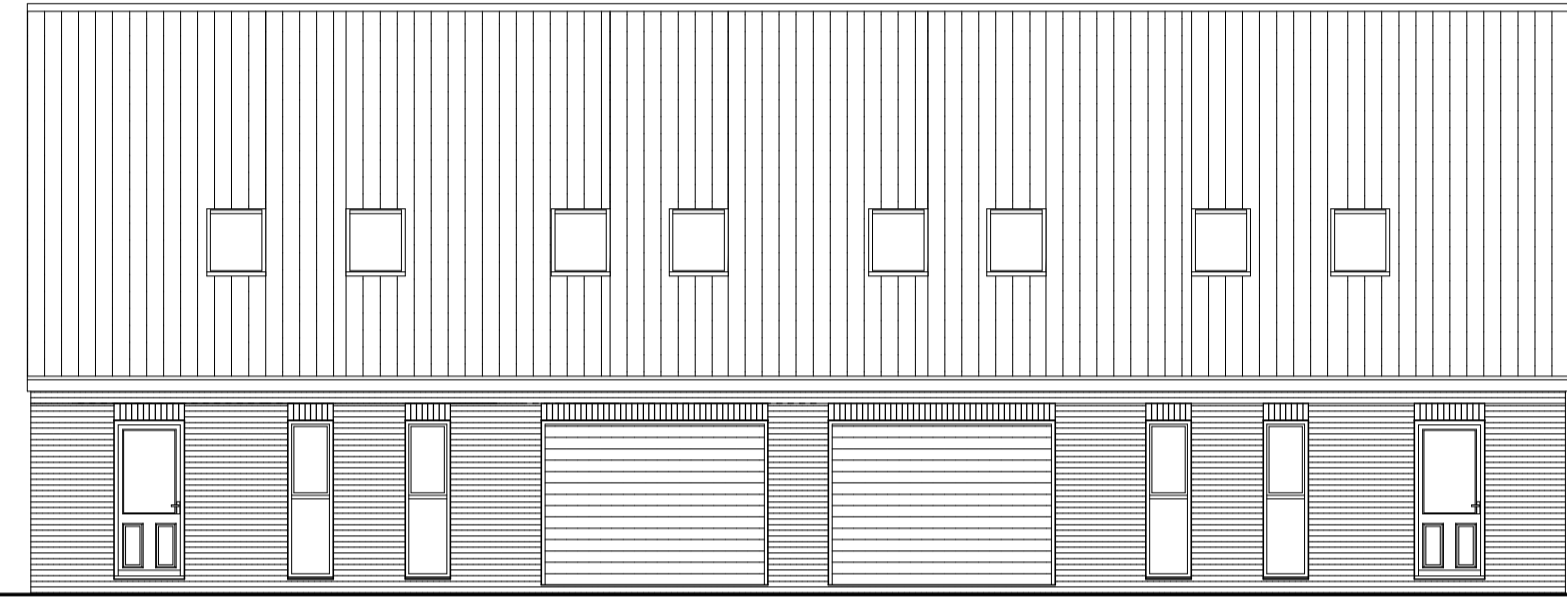



South (Front) Elevation 1:100

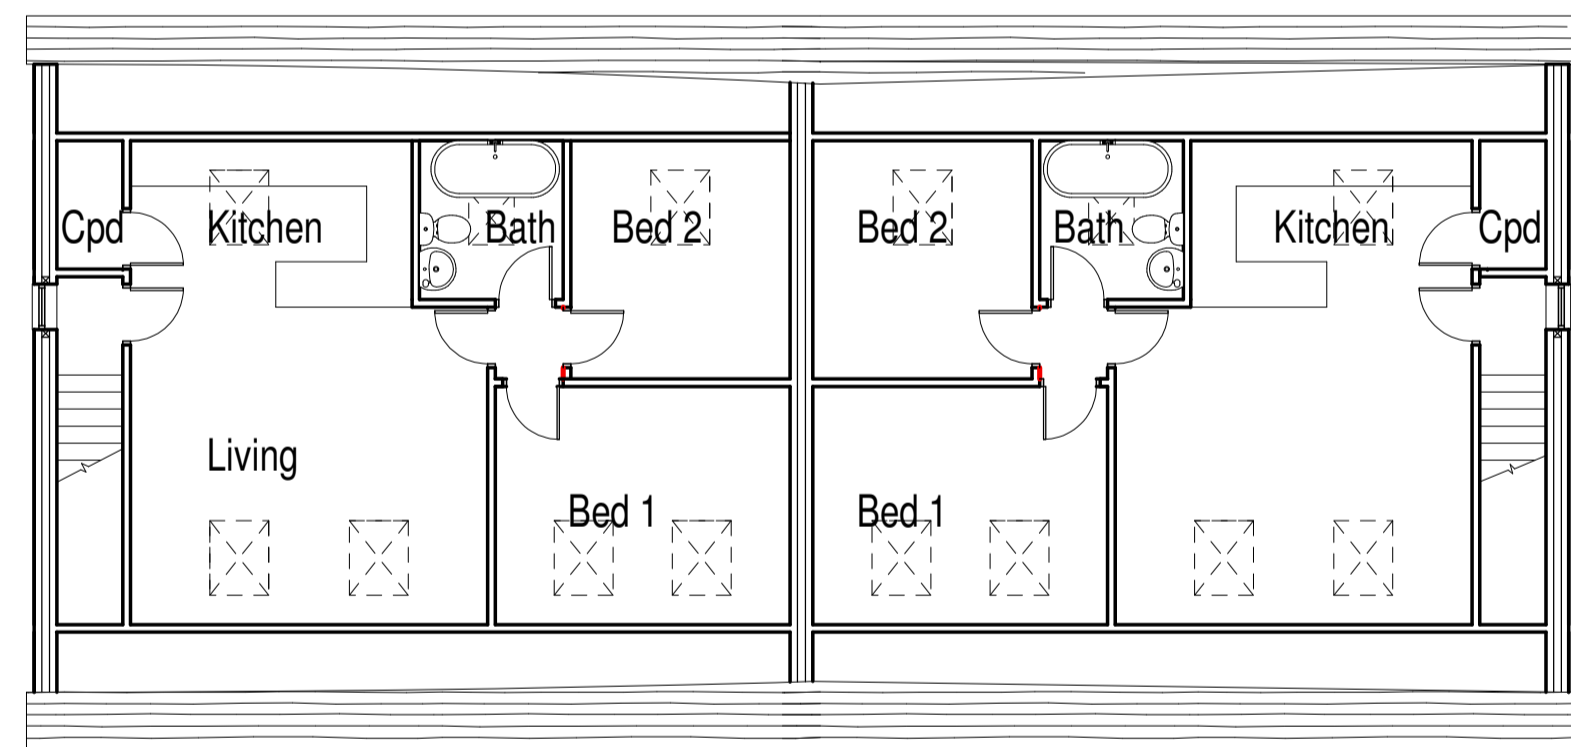


First Floor Plan 1:100

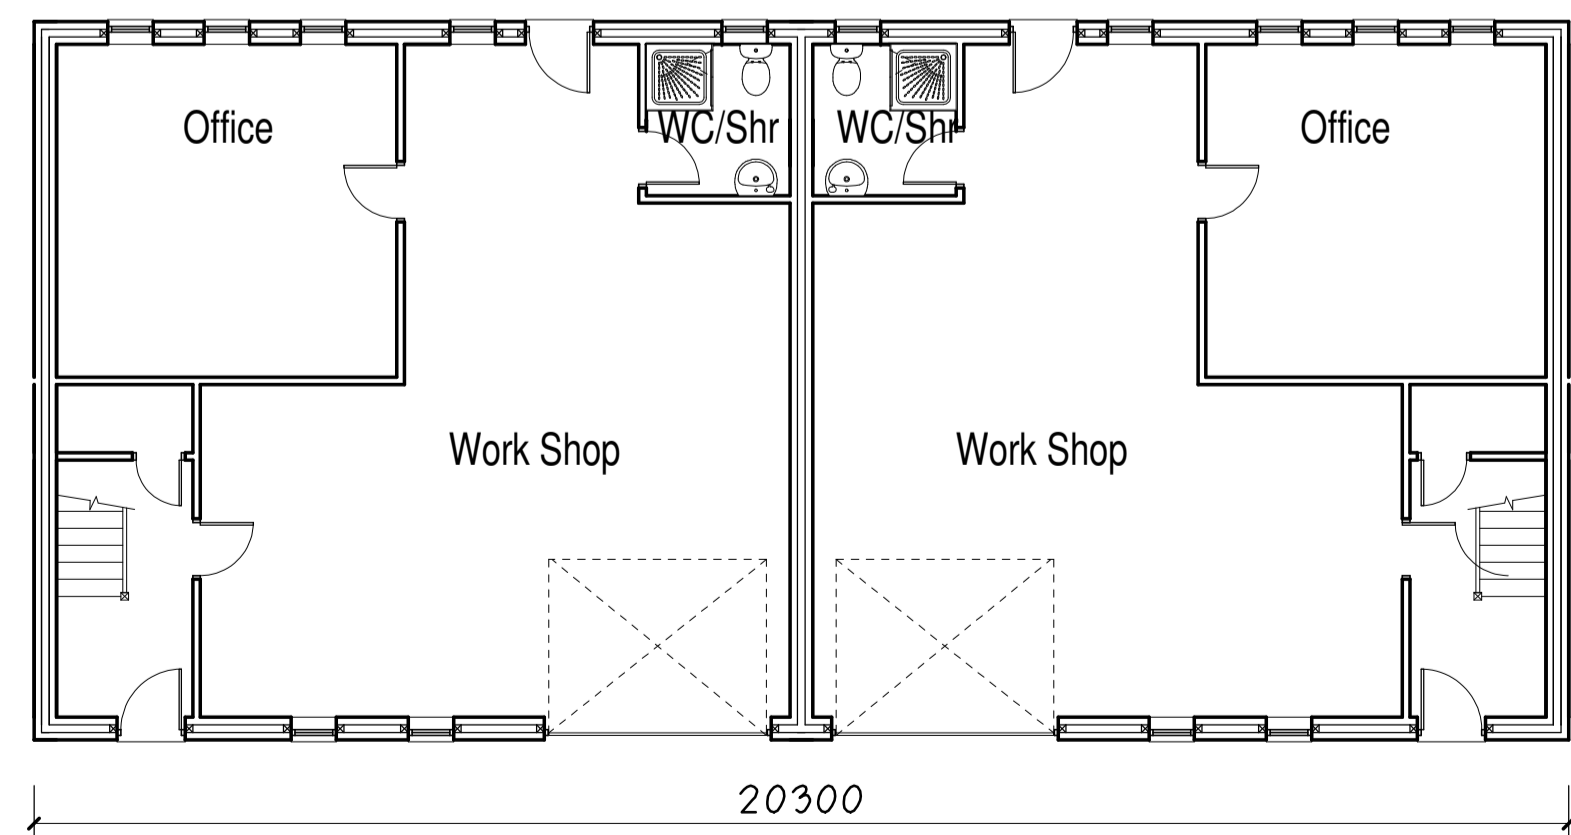

Ground Floor Plan Units 1/2 & 3/4 1:100

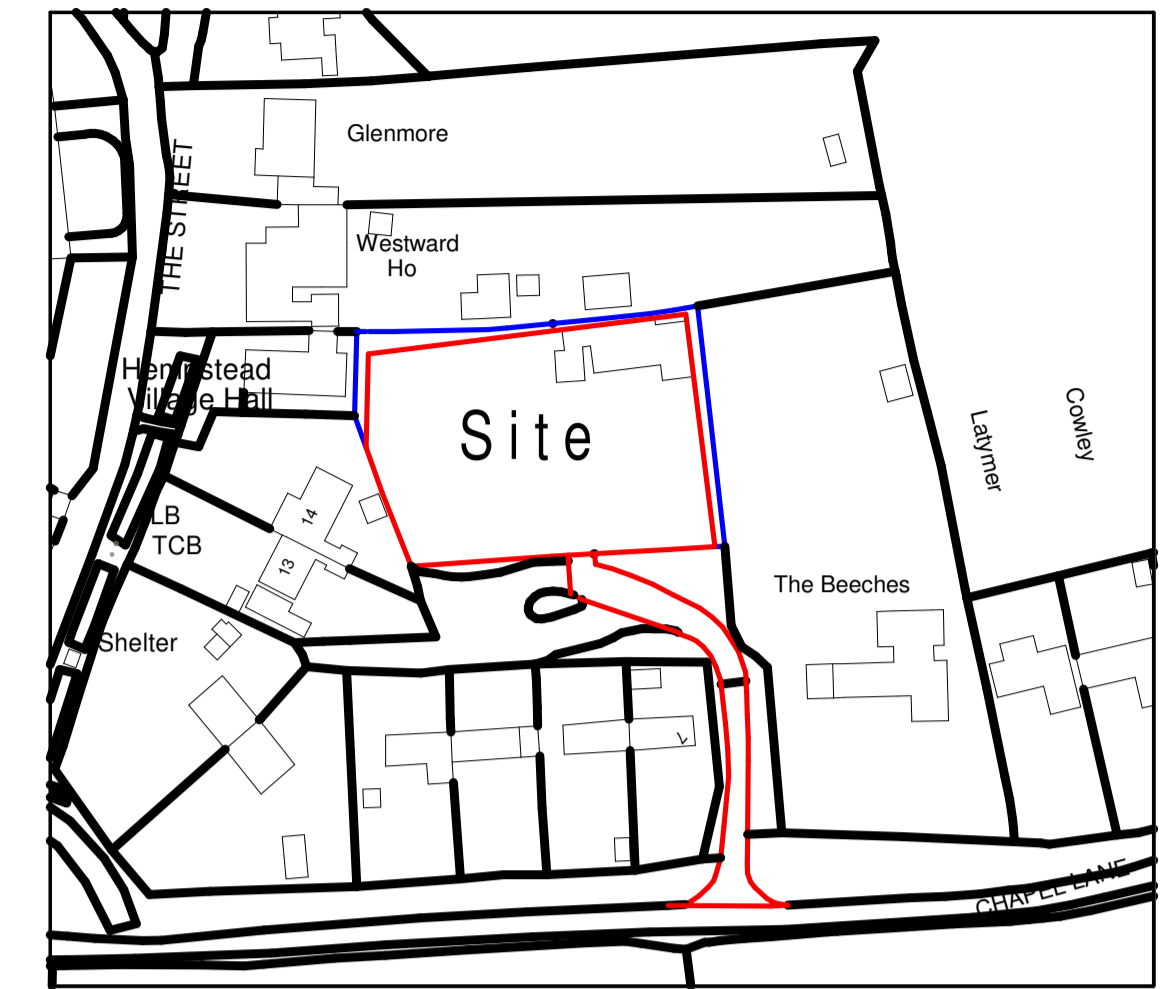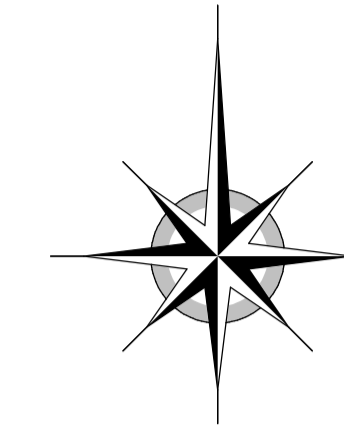

Location Plan 1:1250

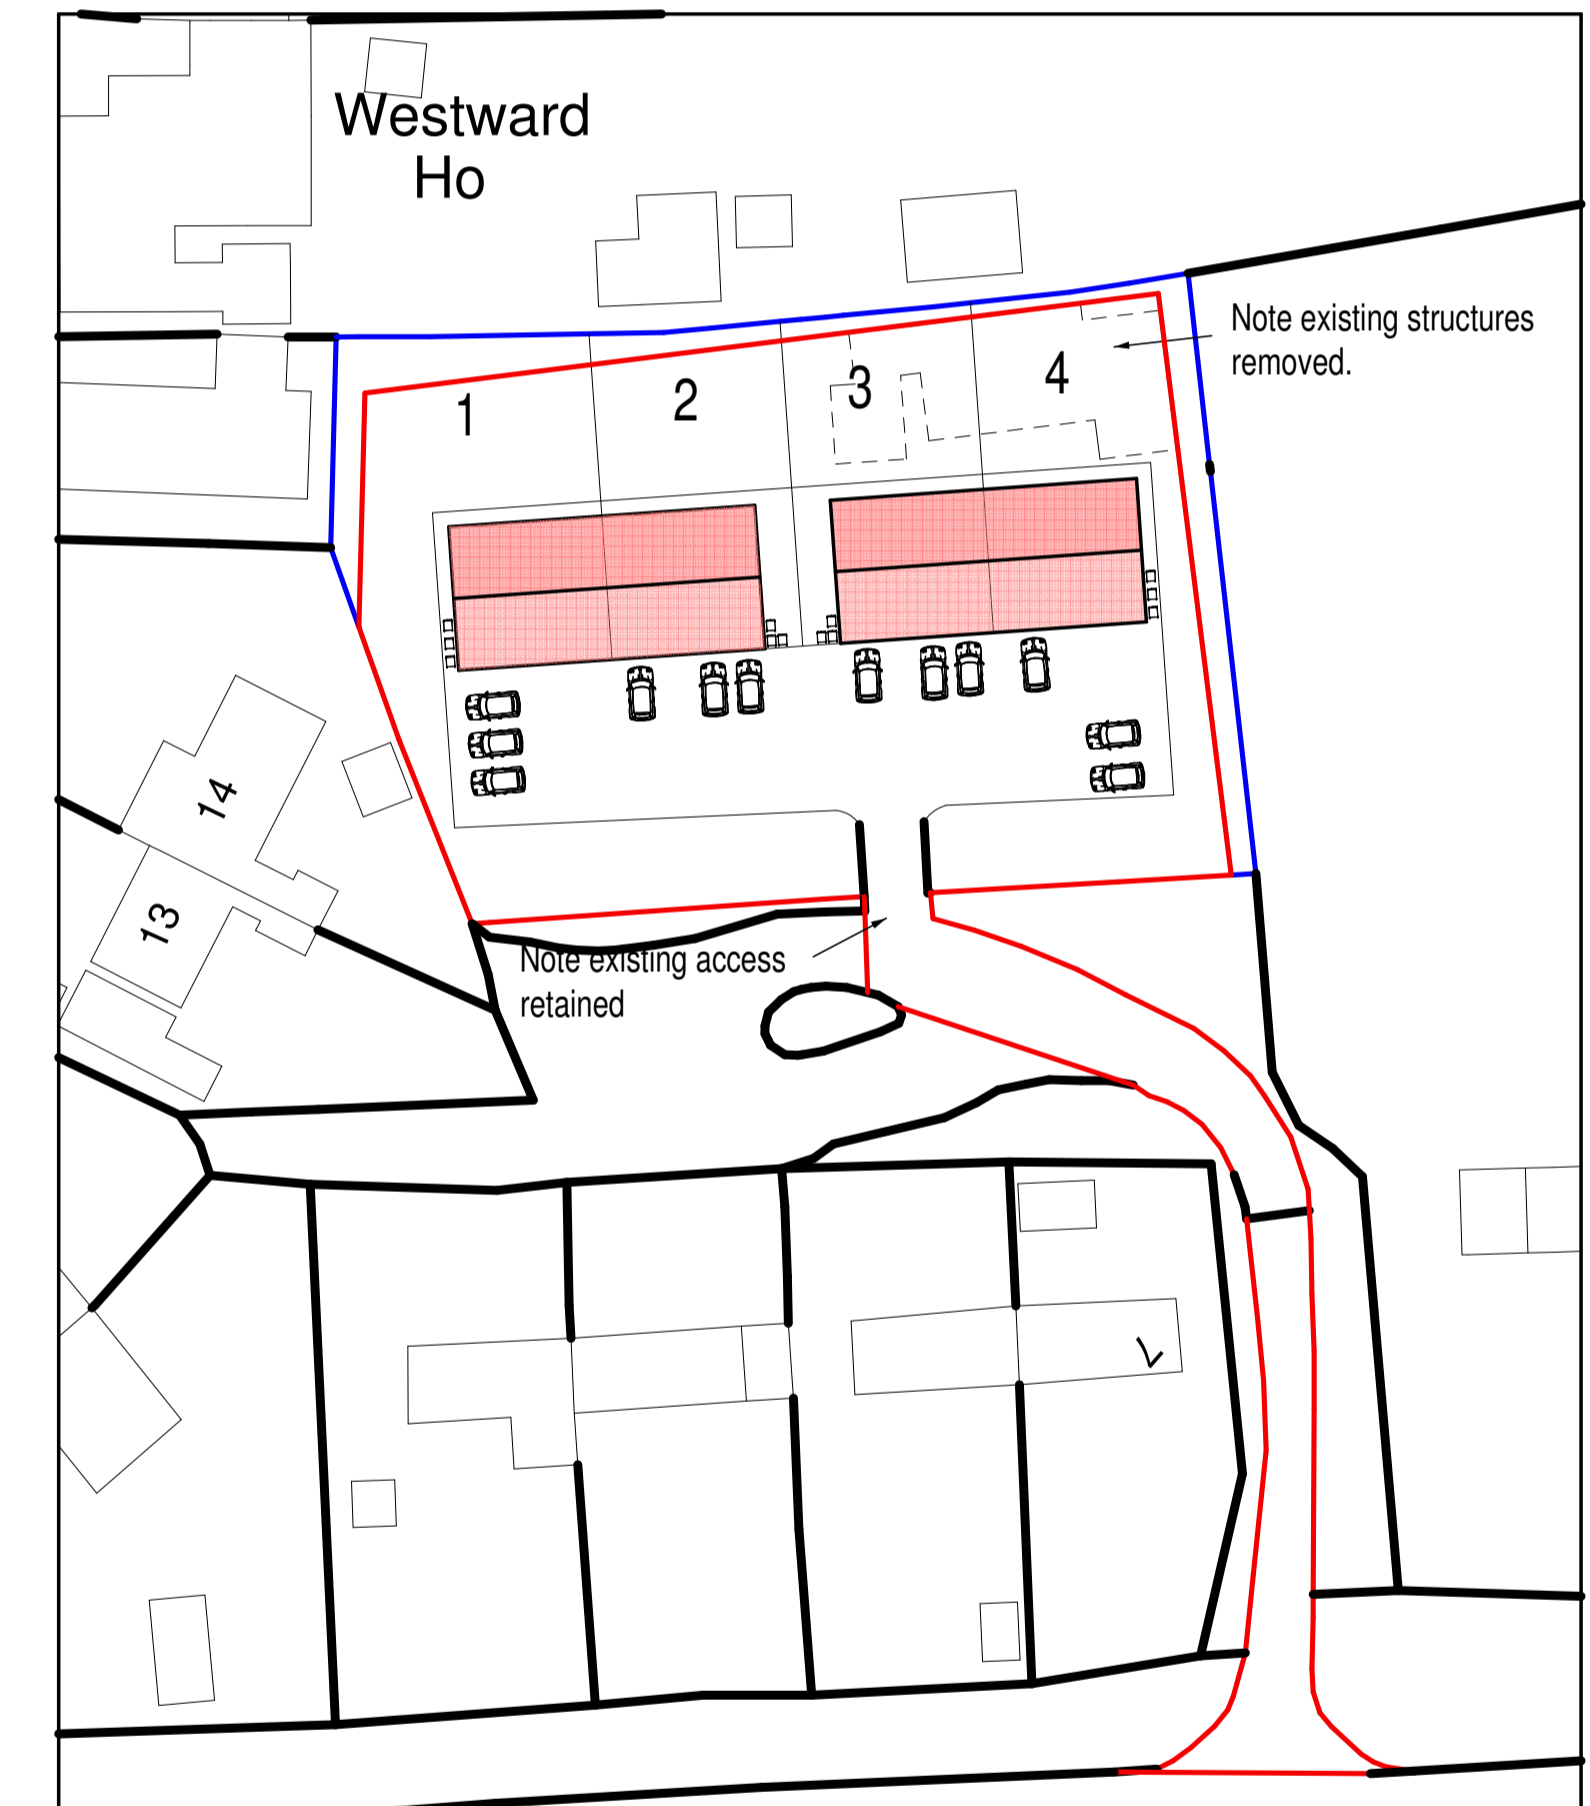

Proposed Site/Block Plan 1:500

Site Area = 0.197 ha  
Floorspace total = 588m<sup>2</sup>

**Graham Nourse**  
PLANNING CONSULTANTS LTD

3 Monet Square, Lowestoft, Suffolk NR32 4LZ  
tel: 07999 801 702  
e: graham@grahamnourseplanningconsultants.co.uk  
w: grahamnourseplanningconsultants.co.uk

CLIENT Ms T Seaman	
PROJECT Proposed Live/Work Units, Land at The Knoll, Chapel Lane, Hempstead.	
DRAWING Proposed Plans, Elevations, Site & Location Plans.	
DRG. No 21/268/01	REVISION A
SCALE 1:100, 1:500	DATE November 2021.