


**NOTES**  
 Do not scale from this drawing electronically or manually, use written dimensions only.  
 All dimensions are in millimeters unless stated otherwise.  
 This drawing is produced for use in this project only and may not be used for another purpose. Pro works accept no liability for the use of this drawing other than the purpose for which it was intended and is recorded on the title block. Purpose for issue and Drawing Status Code.  
 This drawing may not be reproduced in any form without prior written agreement of Proworks.  
 © Crown copyright and database rights 2020.  
 Ordnance Survey Licence Number 010031673  
**CDM 2015**  
 The Construction (Design and Management) Regulations 2015 (CDM 2015) makes a distinction between domestic and commercial clients and outlines the duties you, as client, have under Health and Safety Law (HSE).  
 These duties can be found at:  
<https://www.hse.gov.uk/controls/controls2015/controls2015.htm>  
 It is your responsibility as client to make yourself aware of your role within CDM 2015 and act accordingly.

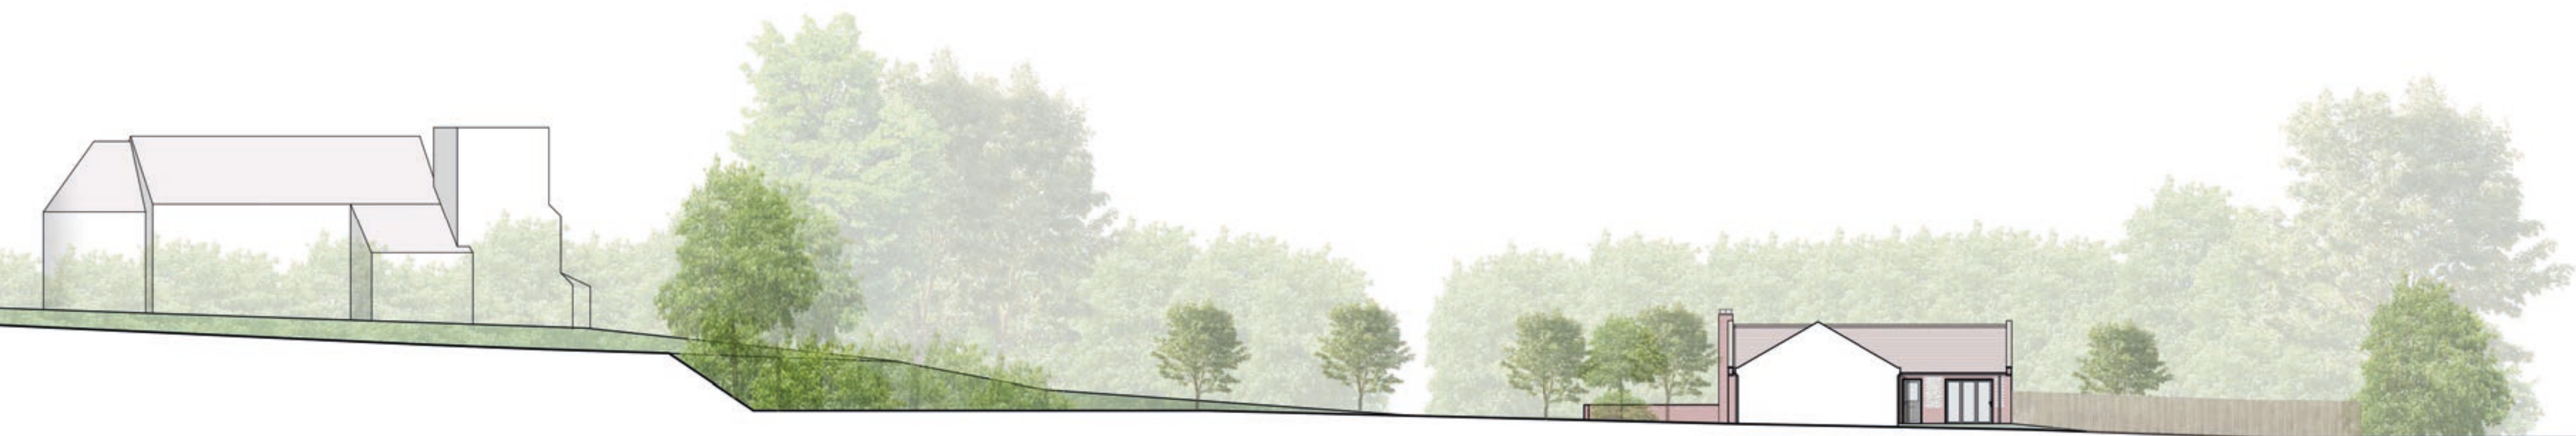

site extent

Street Elevation AA



site extent

Street Elevation BB

A			
REVISION NO	DATE	CHECKED BY	DATE
PURPOSE OF ISSUE			RIBA STAGE
PL - For Planning Submission			3
DRAWING STATUS			
S2 - Fit For Information			
PROJECT TITLE			
Hempstead, Norfolk			
CLIENT			
Picken Limited			
DRAWING TITLE			SCALE
Proposed Street Elevations			1:200 @ A1
DATE	DRAWN BY	CHECKED BY	APPROVED BY
12.01.21	TH	DO	SC
DRAWING NUMBER			
PROJECT NO	TYPE	UNIQUE NO	REVISION
2315 - 20	- 50	- A	
<b>Proworks</b>			
ARCHITECTURE   MASTERPLANNING   LANDSCAPE & URBAN DESIGN   INTERIORS			
Norwich Office: Stoddington House, 68 Pottersgate, Norwich, Norfolk, NR2 1EQ Tel: 01603 831173 www.proworks.com			